
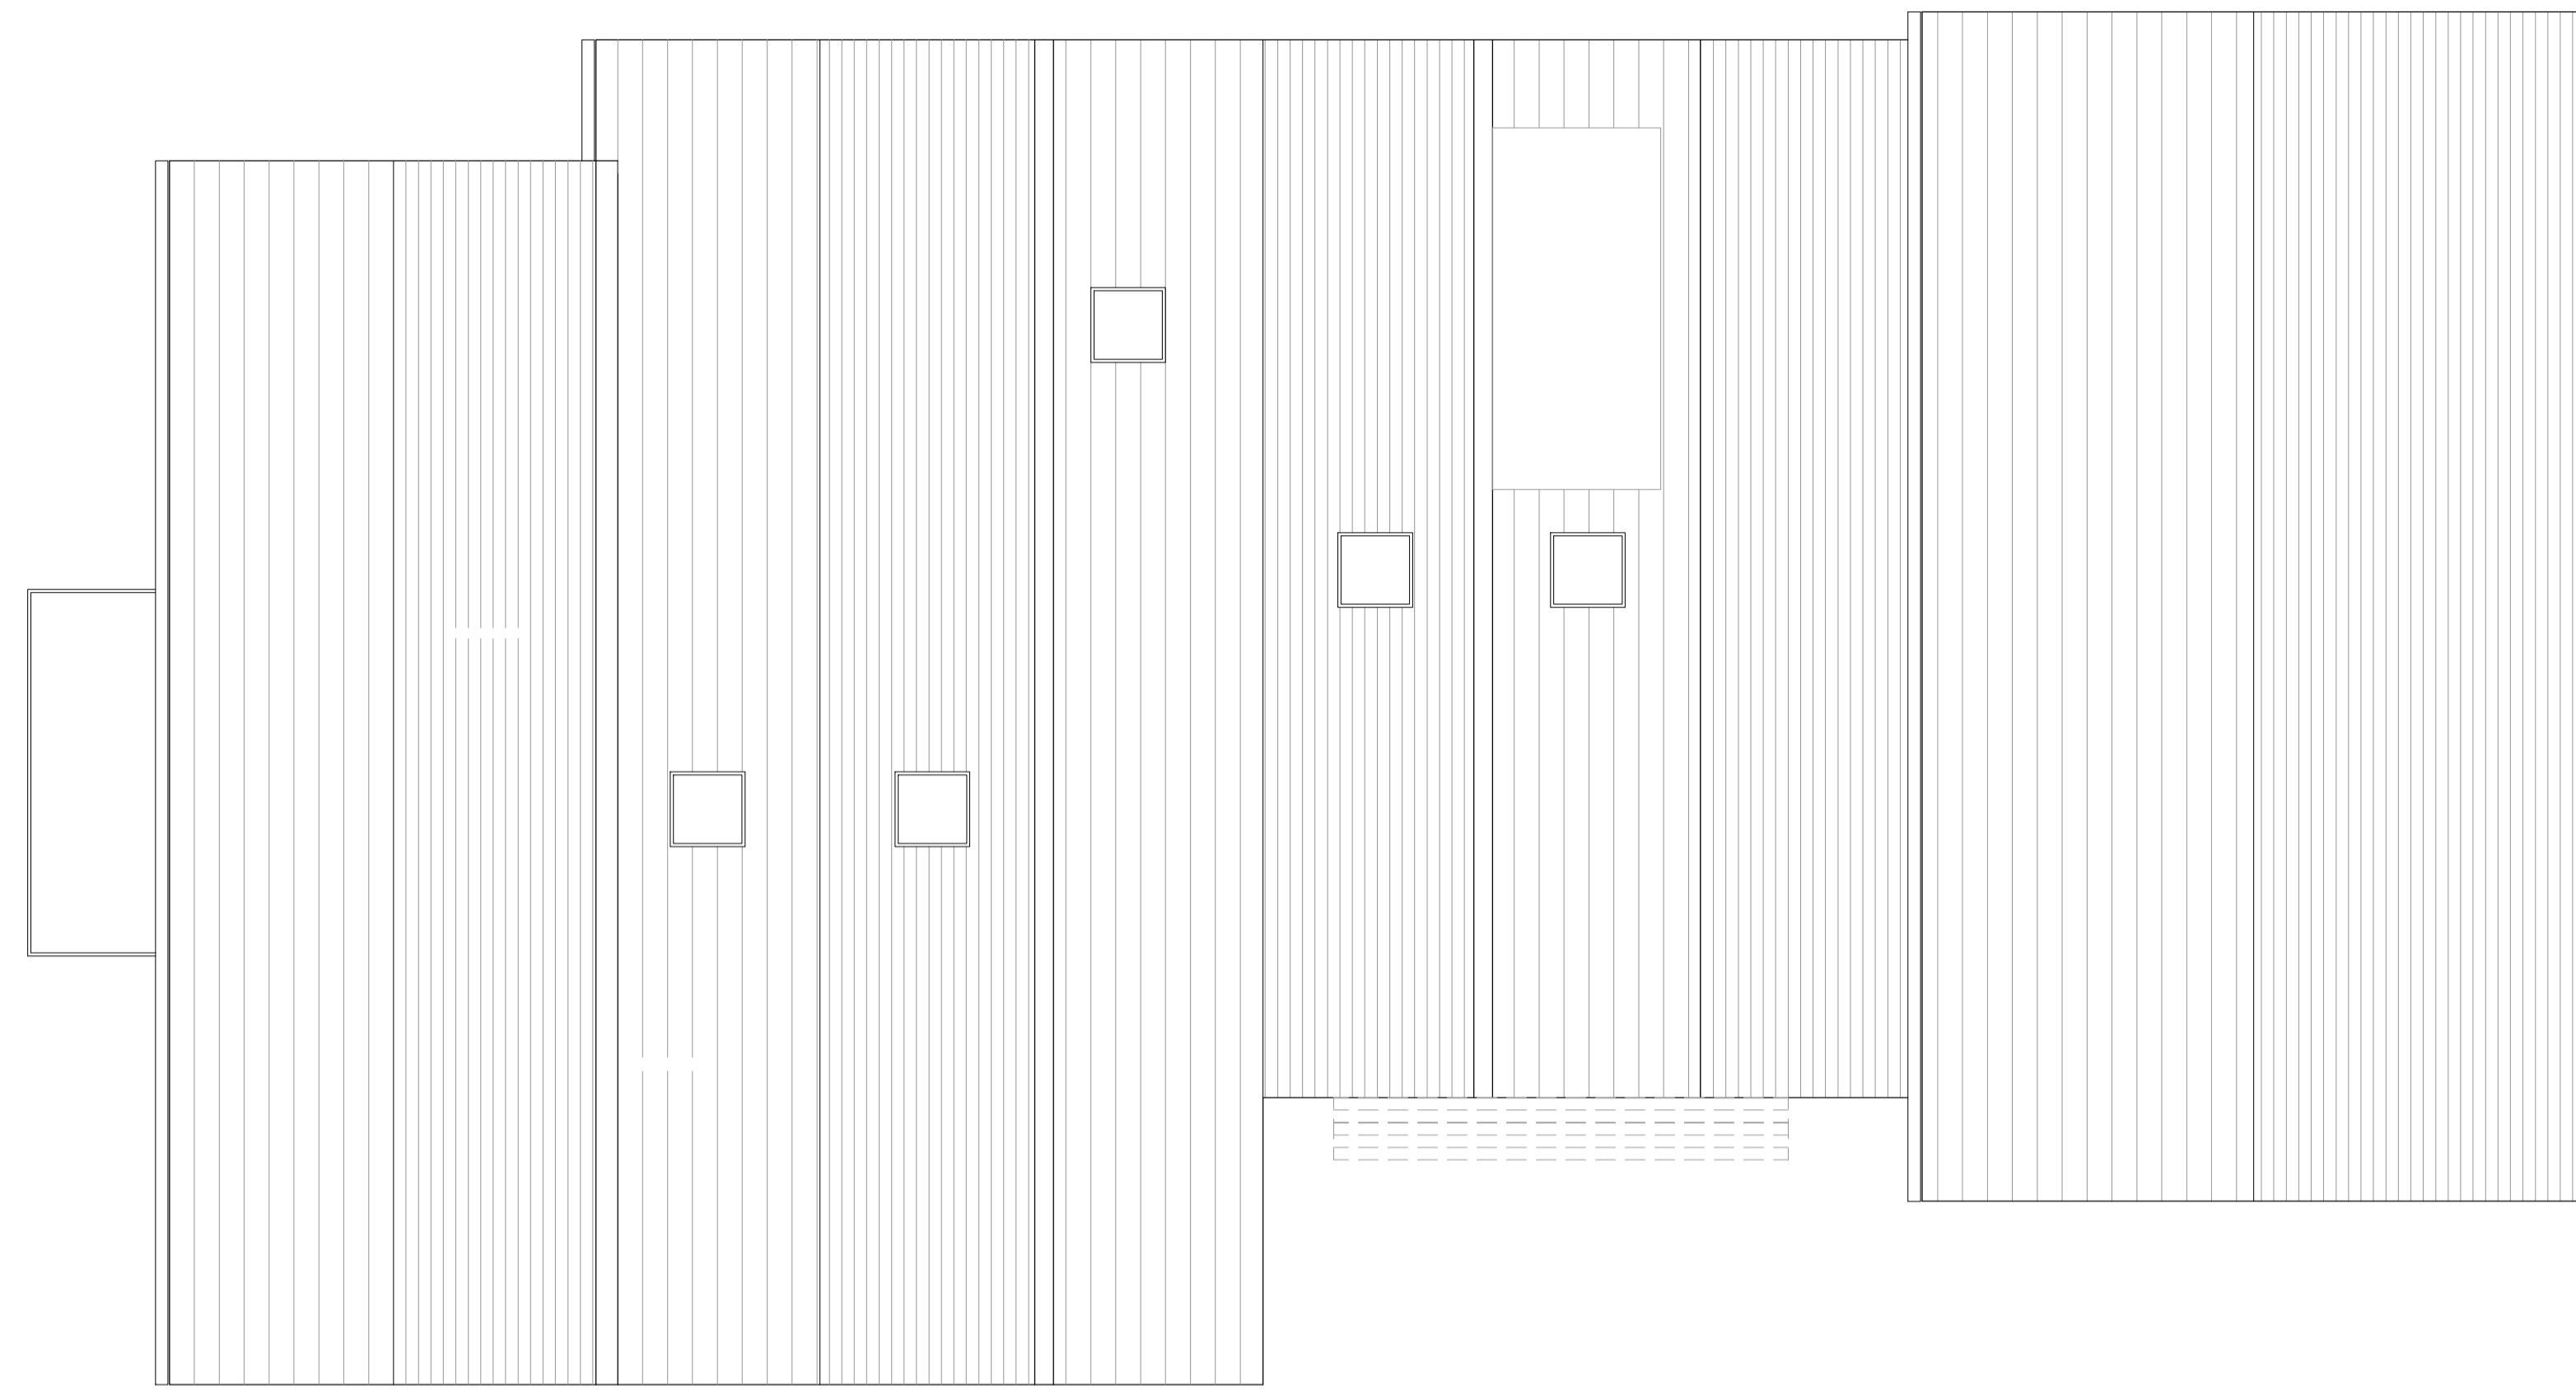



Notes

- Do not scale.
- The contractor is responsible for checking dimensions, tolerances and references. Report all discrepancies to OSG Architecture Limited before proceeding with the works.
- Where an item is covered by drawings to different scales the larger scale drawing is to be worked to.


COPYRIGHT: OSG Architecture Limited own the copyright to this drawing. Their written consent must be obtained before this drawing is copied or used for any purpose other than the one for which it was supplied.

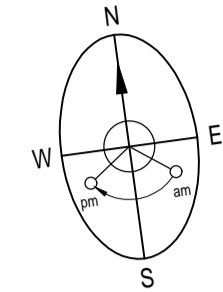

Roof Plan
Scale 1:100

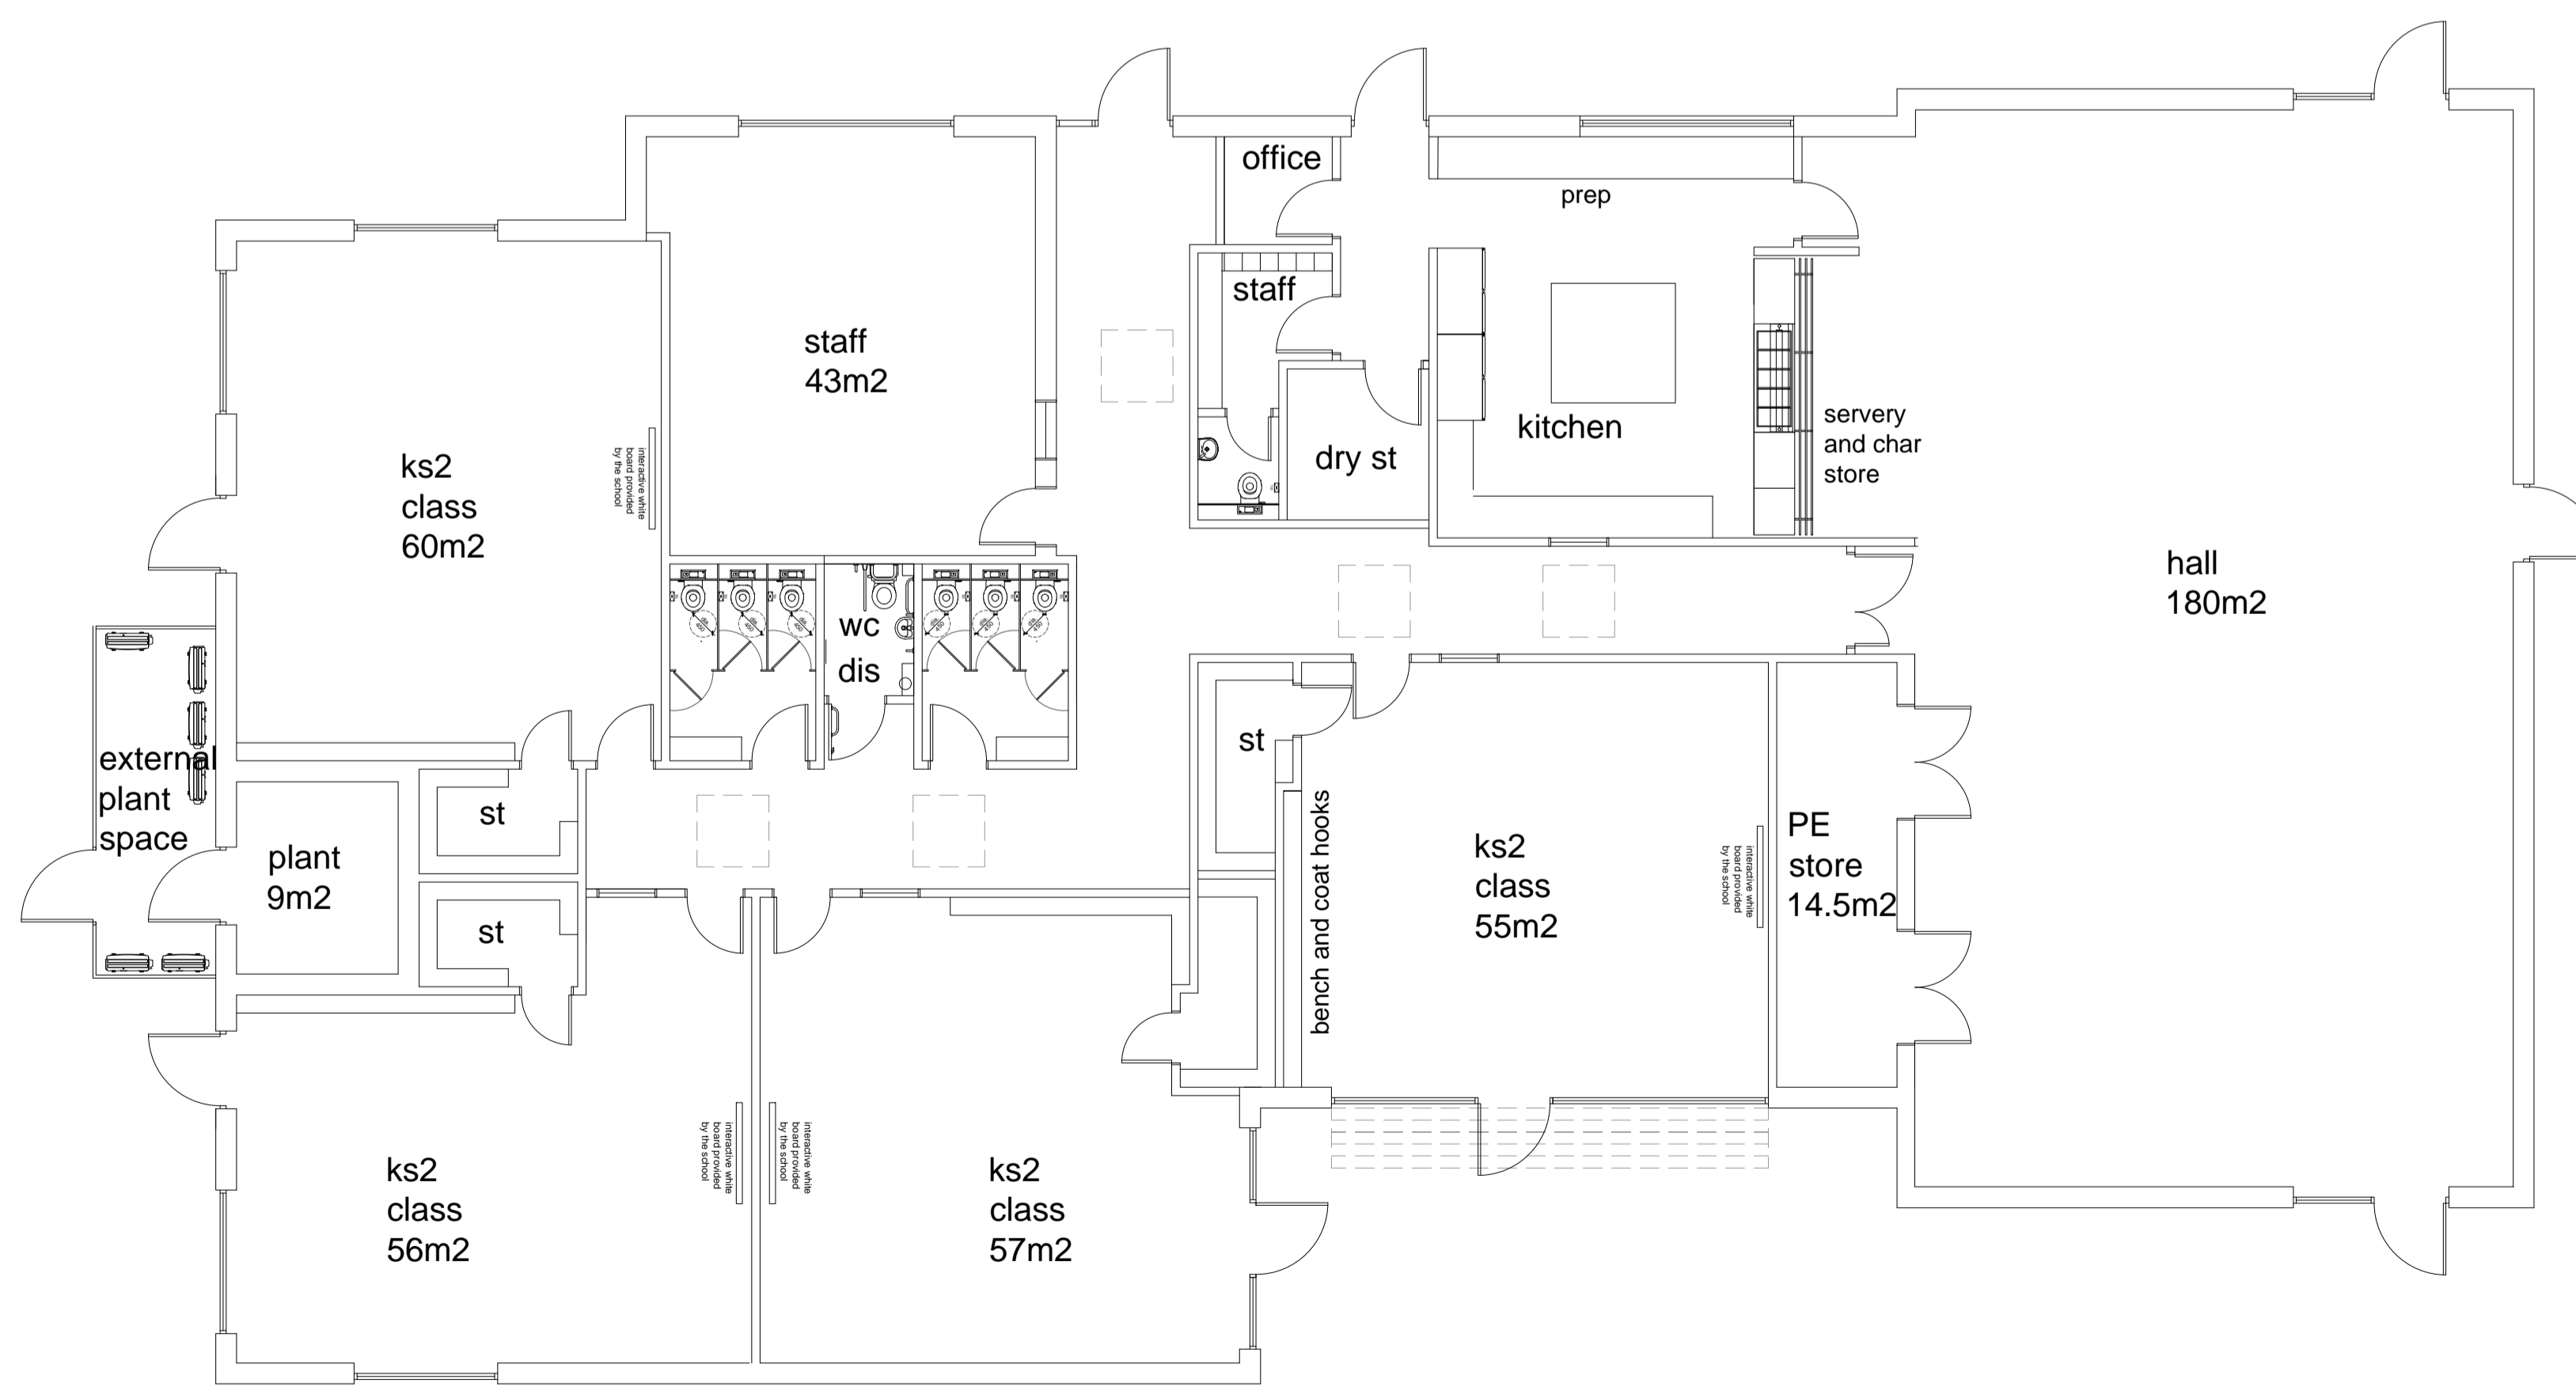

Ground Floor Plan
Scale 1:100

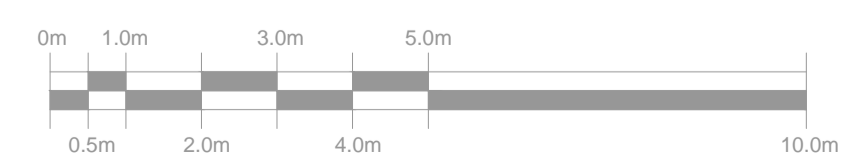

Rev.	Date	Description
		Wysesplan Building, Occupation Road, Wye, Ashford, Kent TN25 5EN 01233 812148 www.osgarchitecture.com
<p>osg ARCHITECTURE LTD</p>		
<p>Project Title: Proposed Expansion to Marden School Goldhurst Road Marden Kent TN12 9JX</p>		
<p>Drawing Description: Proposed Floor Plans</p>		
Scale:	1:100 @ A1	Date: Sept '16
Drawn By:	SH	Checked By: DT
<p>Purpose: PLANNING</p>		
Drawing No:	16/0417 - 50	Revision: A