
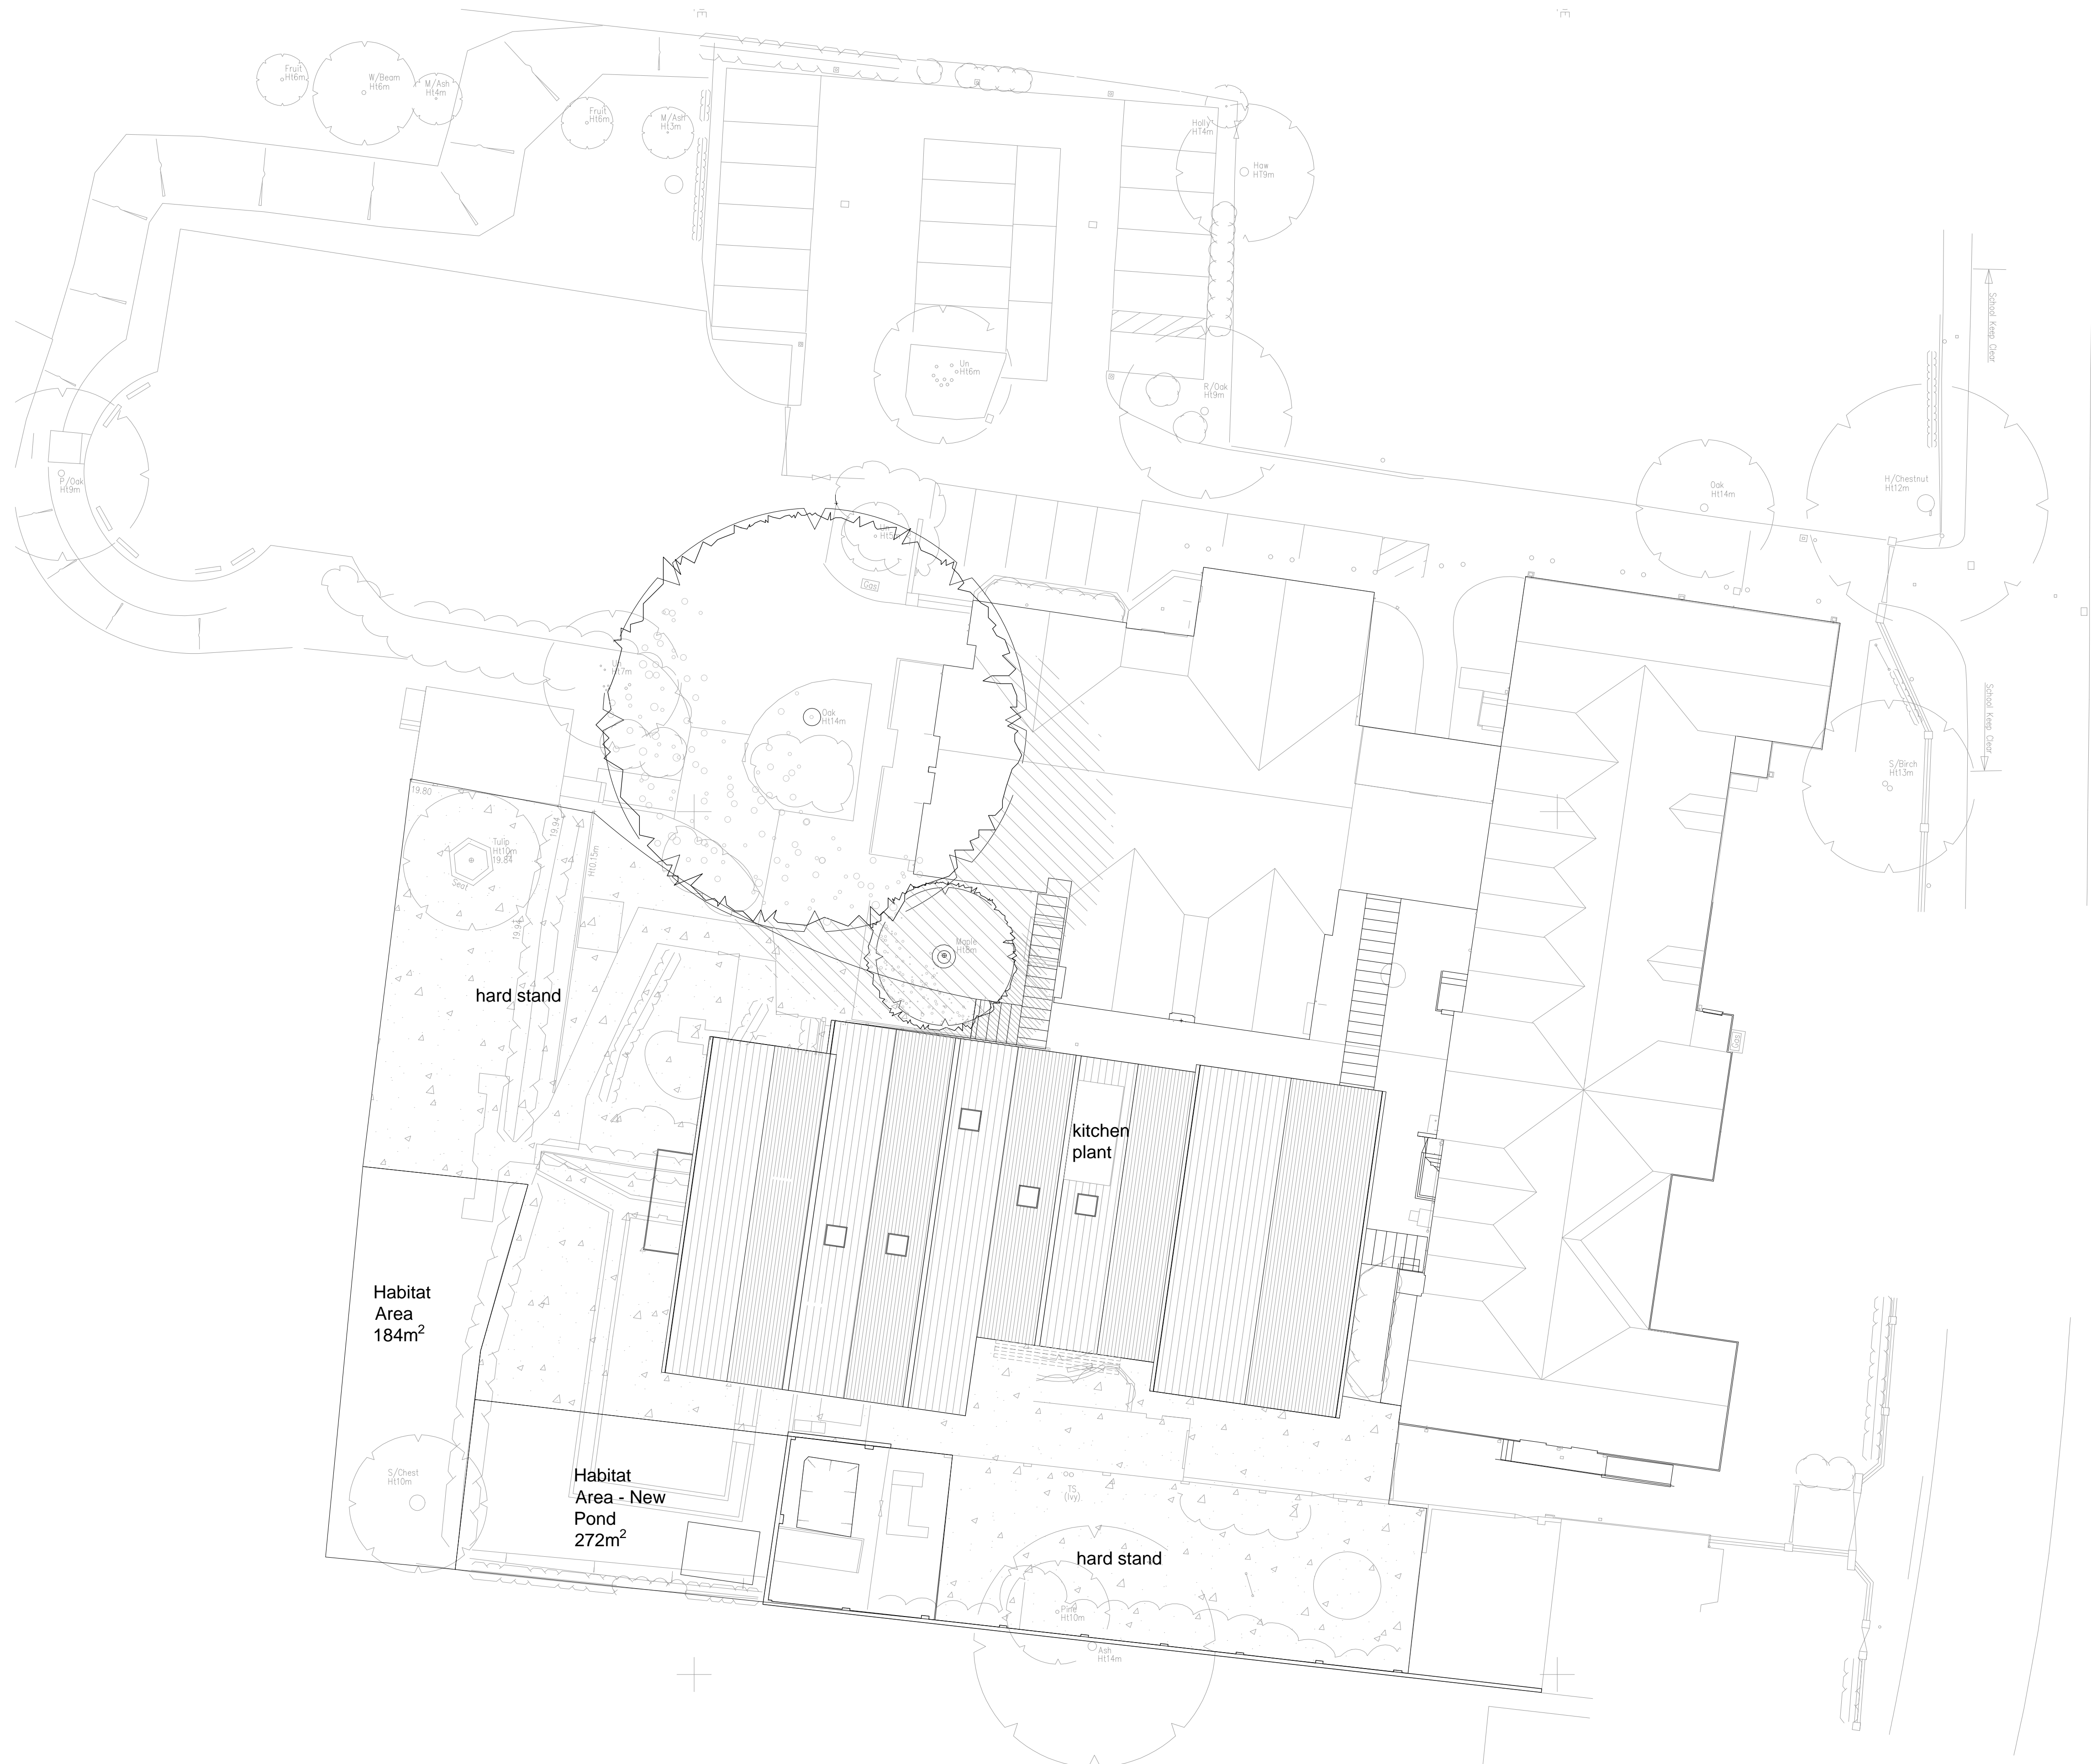


Notes

- Do not scale.
- The contractor is responsible for checking dimensions, tolerances and references. Report all discrepancies to OSG Architecture Limited before proceeding with the works.
- Where an item is covered by drawings to different scales the larger scale drawing is to be worked to.

COPYRIGHT: OSG Architecture Limited own the copyright to this drawing. Their written consent must be obtained before this drawing is copied or used for any purpose other than the one for which it was supplied.

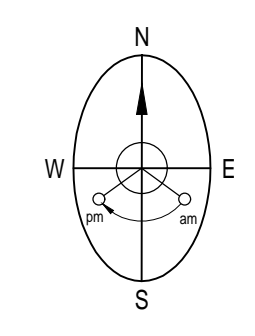

Rev.	Date	Description
		Wysespan Building, Occupation Road, Wye, Ashford, Kent TN25 5EN 01233 812148 www.osgarchitecture.com
Project Title: Proposed Expansion to Marden School Goldhurst Road Marden Kent TN12 9JX		
Drawing Description: Proposed Site Plan		
Scale: 1:200 @ A1		Date: Sept '16
Drawn By: SH		Checked By: DT
Purpose: PLANNING		
Drawing No: 16/0417 - 10		Revision: A

